



STATE OF ILLINOIS
DEPARTMENT OF TRANSPORTATION


ROUTE NO.	SECTION	COUNTY	TOTAL SHEETS	SHEET NO.	SHEET NO. 5
		Effingham	17	11	11 SHEETS
FED. ROAD DIST. NO. 7		ILLINOIS			
		FED. AID PROJECT-			
Contract Number: 74119					

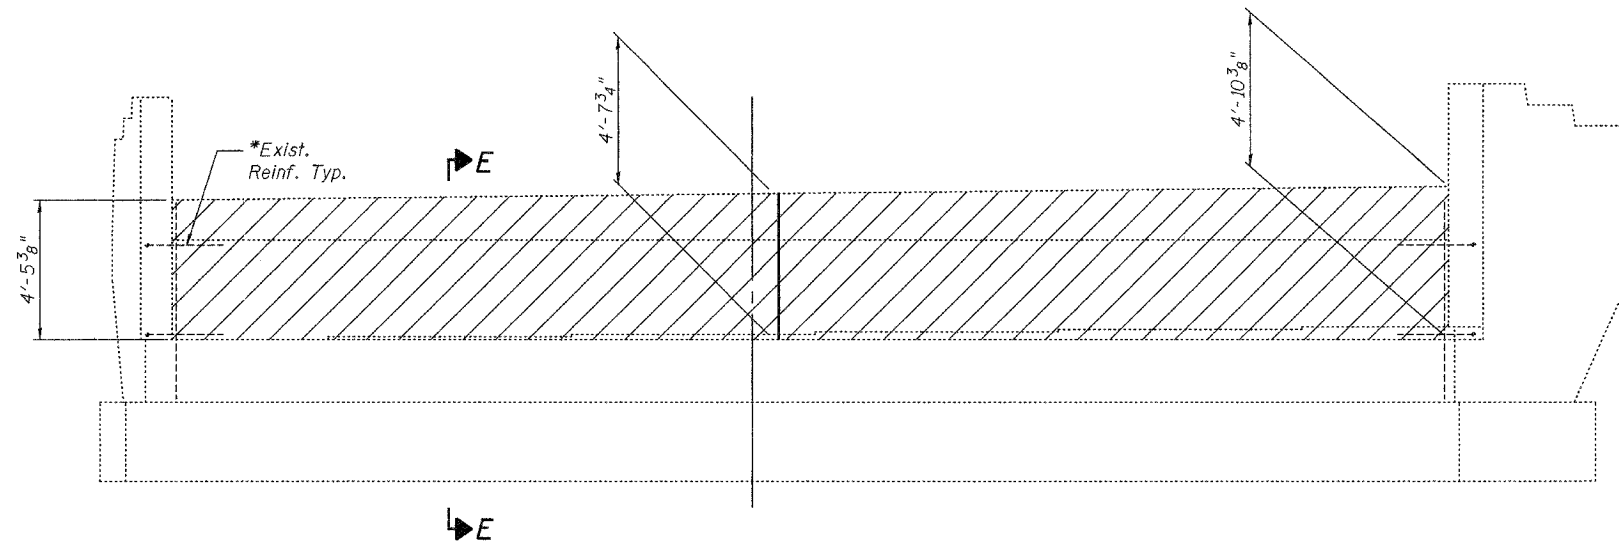

ELEVATION

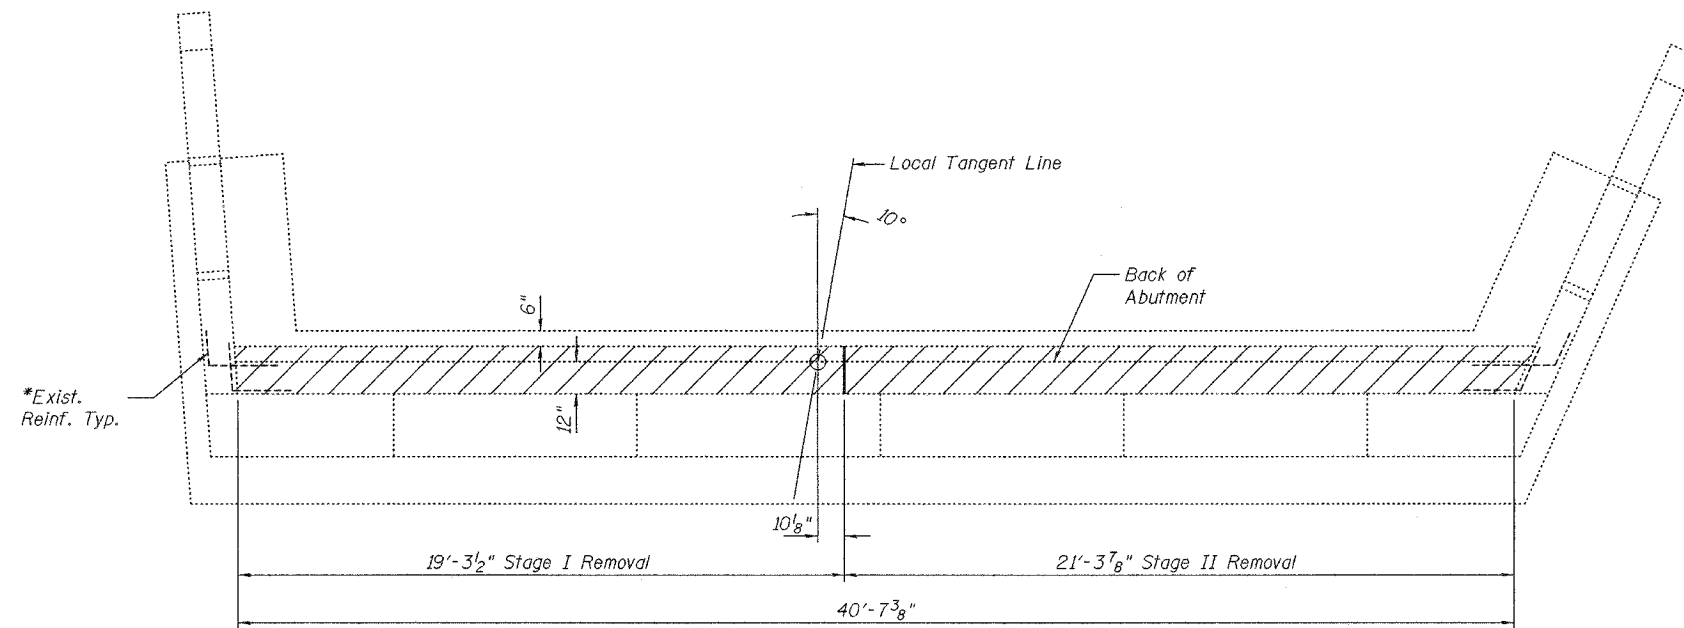

PLAN

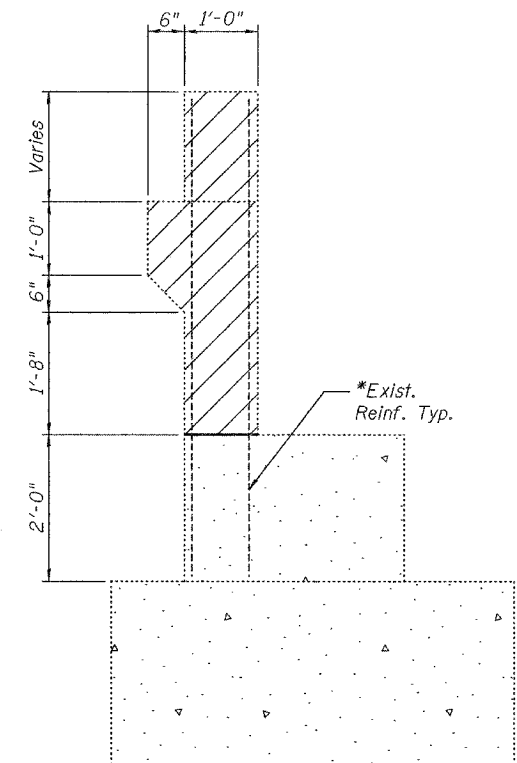

SECTION E-E

Notes:
Hatched areas indicate Concrete Removal.
*Existing reinforcement extending into the removal area shall be cleaned, straightened and incorporated into the new construction. Any reinforcement bars that are damaged during concrete removal shall be replaced with an approved bar splicer or anchorage system. Cost shall be included with Concrete Removal.

DESIGNED	A.T.H.
CHECKED	S.J.B.
DRAWN	Drew Christopher
CHECKED	A.T.H. S.J.B.

March 6, 2006
EXAMINED *John A. Morris*
ENGINEER OF STRUCTURAL SERVICES
PASSED *Ralph E. Anderson*
ENGINEER OF BRIDGES AND STRUCTURES

SOUTH ABUTMENT CONCRETE REMOVAL
F.A.I. RT. 57 SOUTH BOUND
OVER GREEN CREEK
EFFINGHAM COUNTY
SN 025-0004